

**DRAFT**  
 ALL AREAS AND DIMENSIONS  
 ARE SUBJECT TO FINAL SURVEY  
 AND WAPC APPROVAL



UNLODGED VERSION


UNLODGED VERSION

(505)  
 JINDALEE  
 BOULEVARD  
 DP 74545

PRELIMINARY ONLY  
 UNLODGED VERSION  
 SUBJECT TO  
 LANDGATE AUDIT

This version is 8/02/2023  
 - Current as at 8/02/2023  
 - Not intended for design use  
 - LANDGATE APPROVED COPY  
 - NOT TO BE USED FOR ANY PURPOSES  
 OTHER THAN THE ABOVE

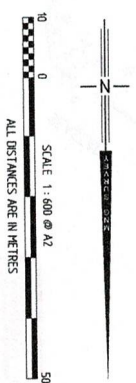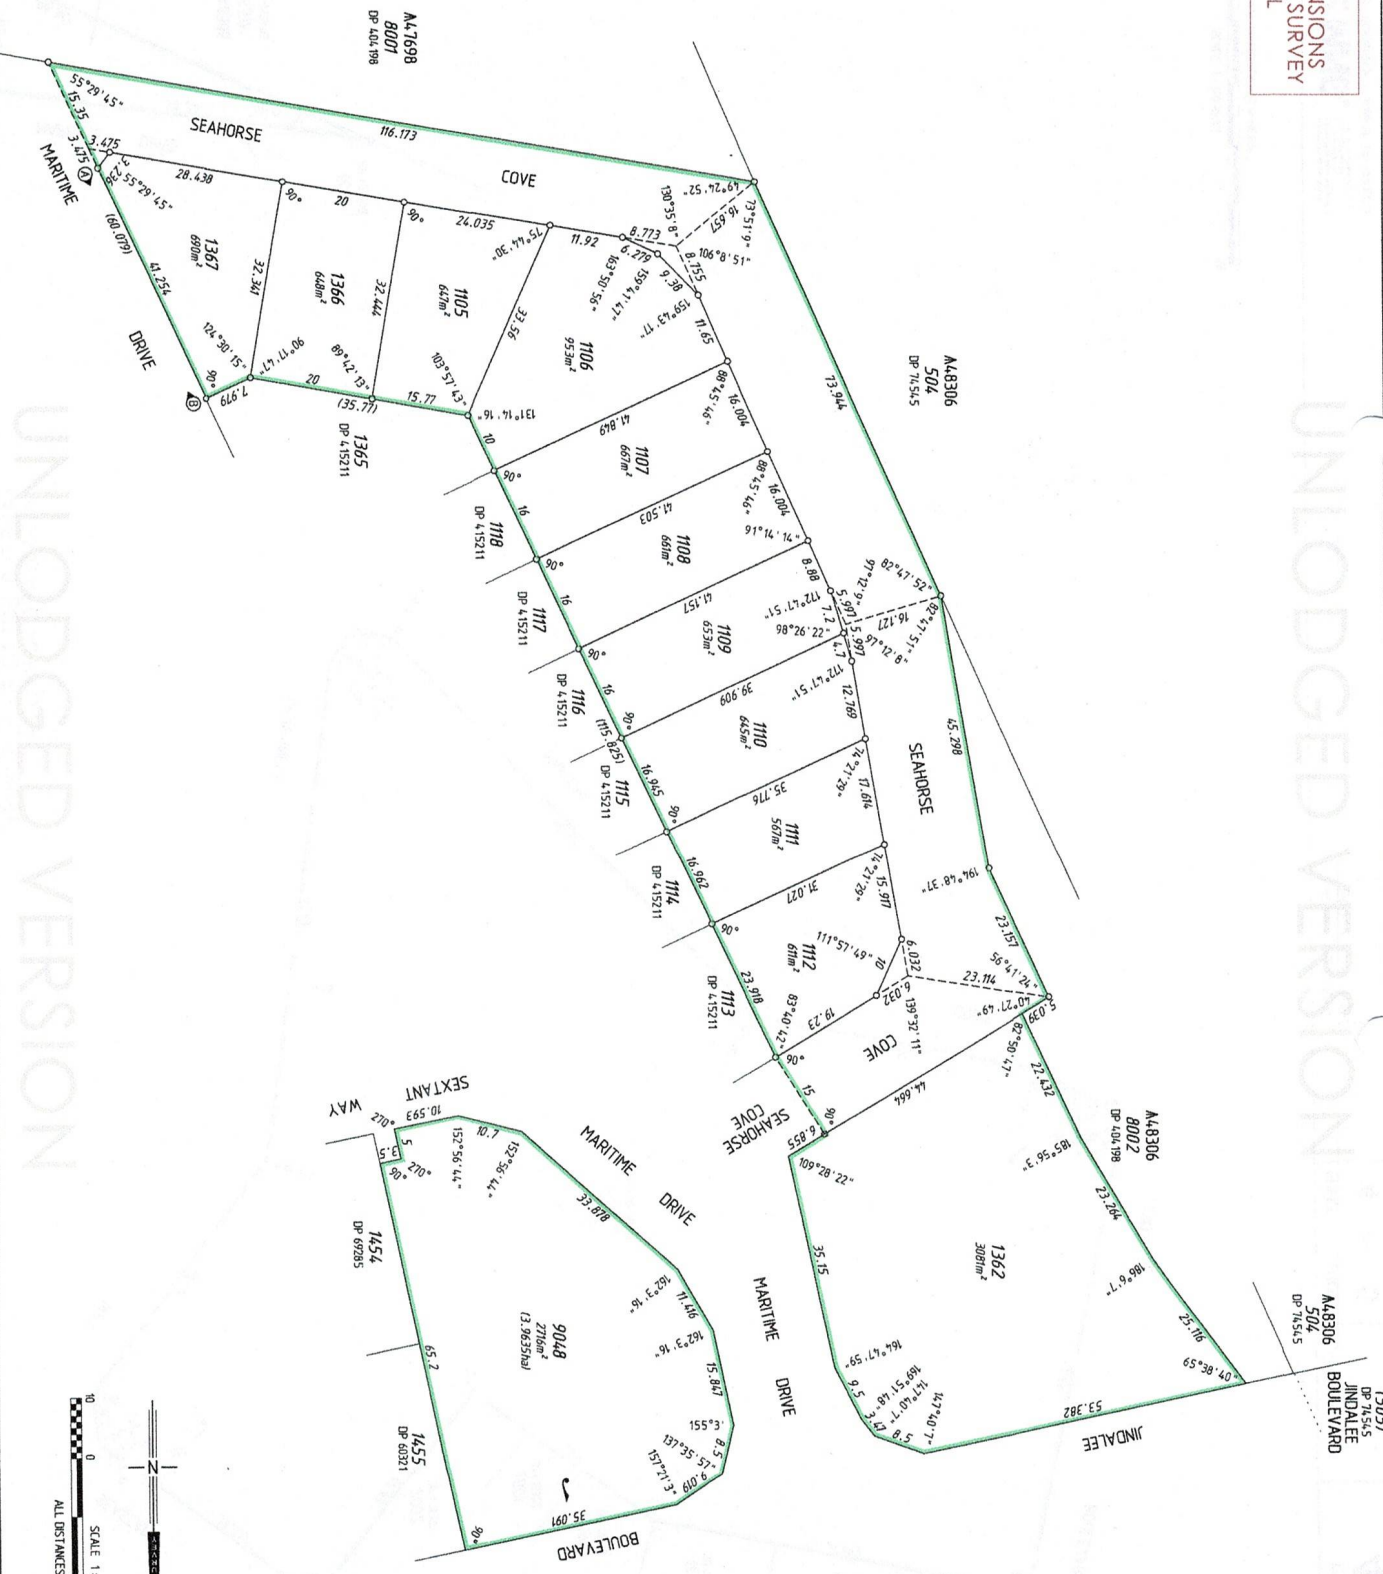


  
 Landgate
   

  
 MNG
   
MULTI-MEDIA GROUP
  
100 WHEELER STREET
  
ST. LEONARDS, QUEENSLAND 4070
  
PH: 07 5500 1000
  
WWW.MNG.COM.AU

ADDITIONAL SHEETS  
 SURVEY SHEET

SHEET	3	OF	5
SHEETS			
VERSION NUMBER	1		

DEPOSITED PLAN  
**410583**